


0 100

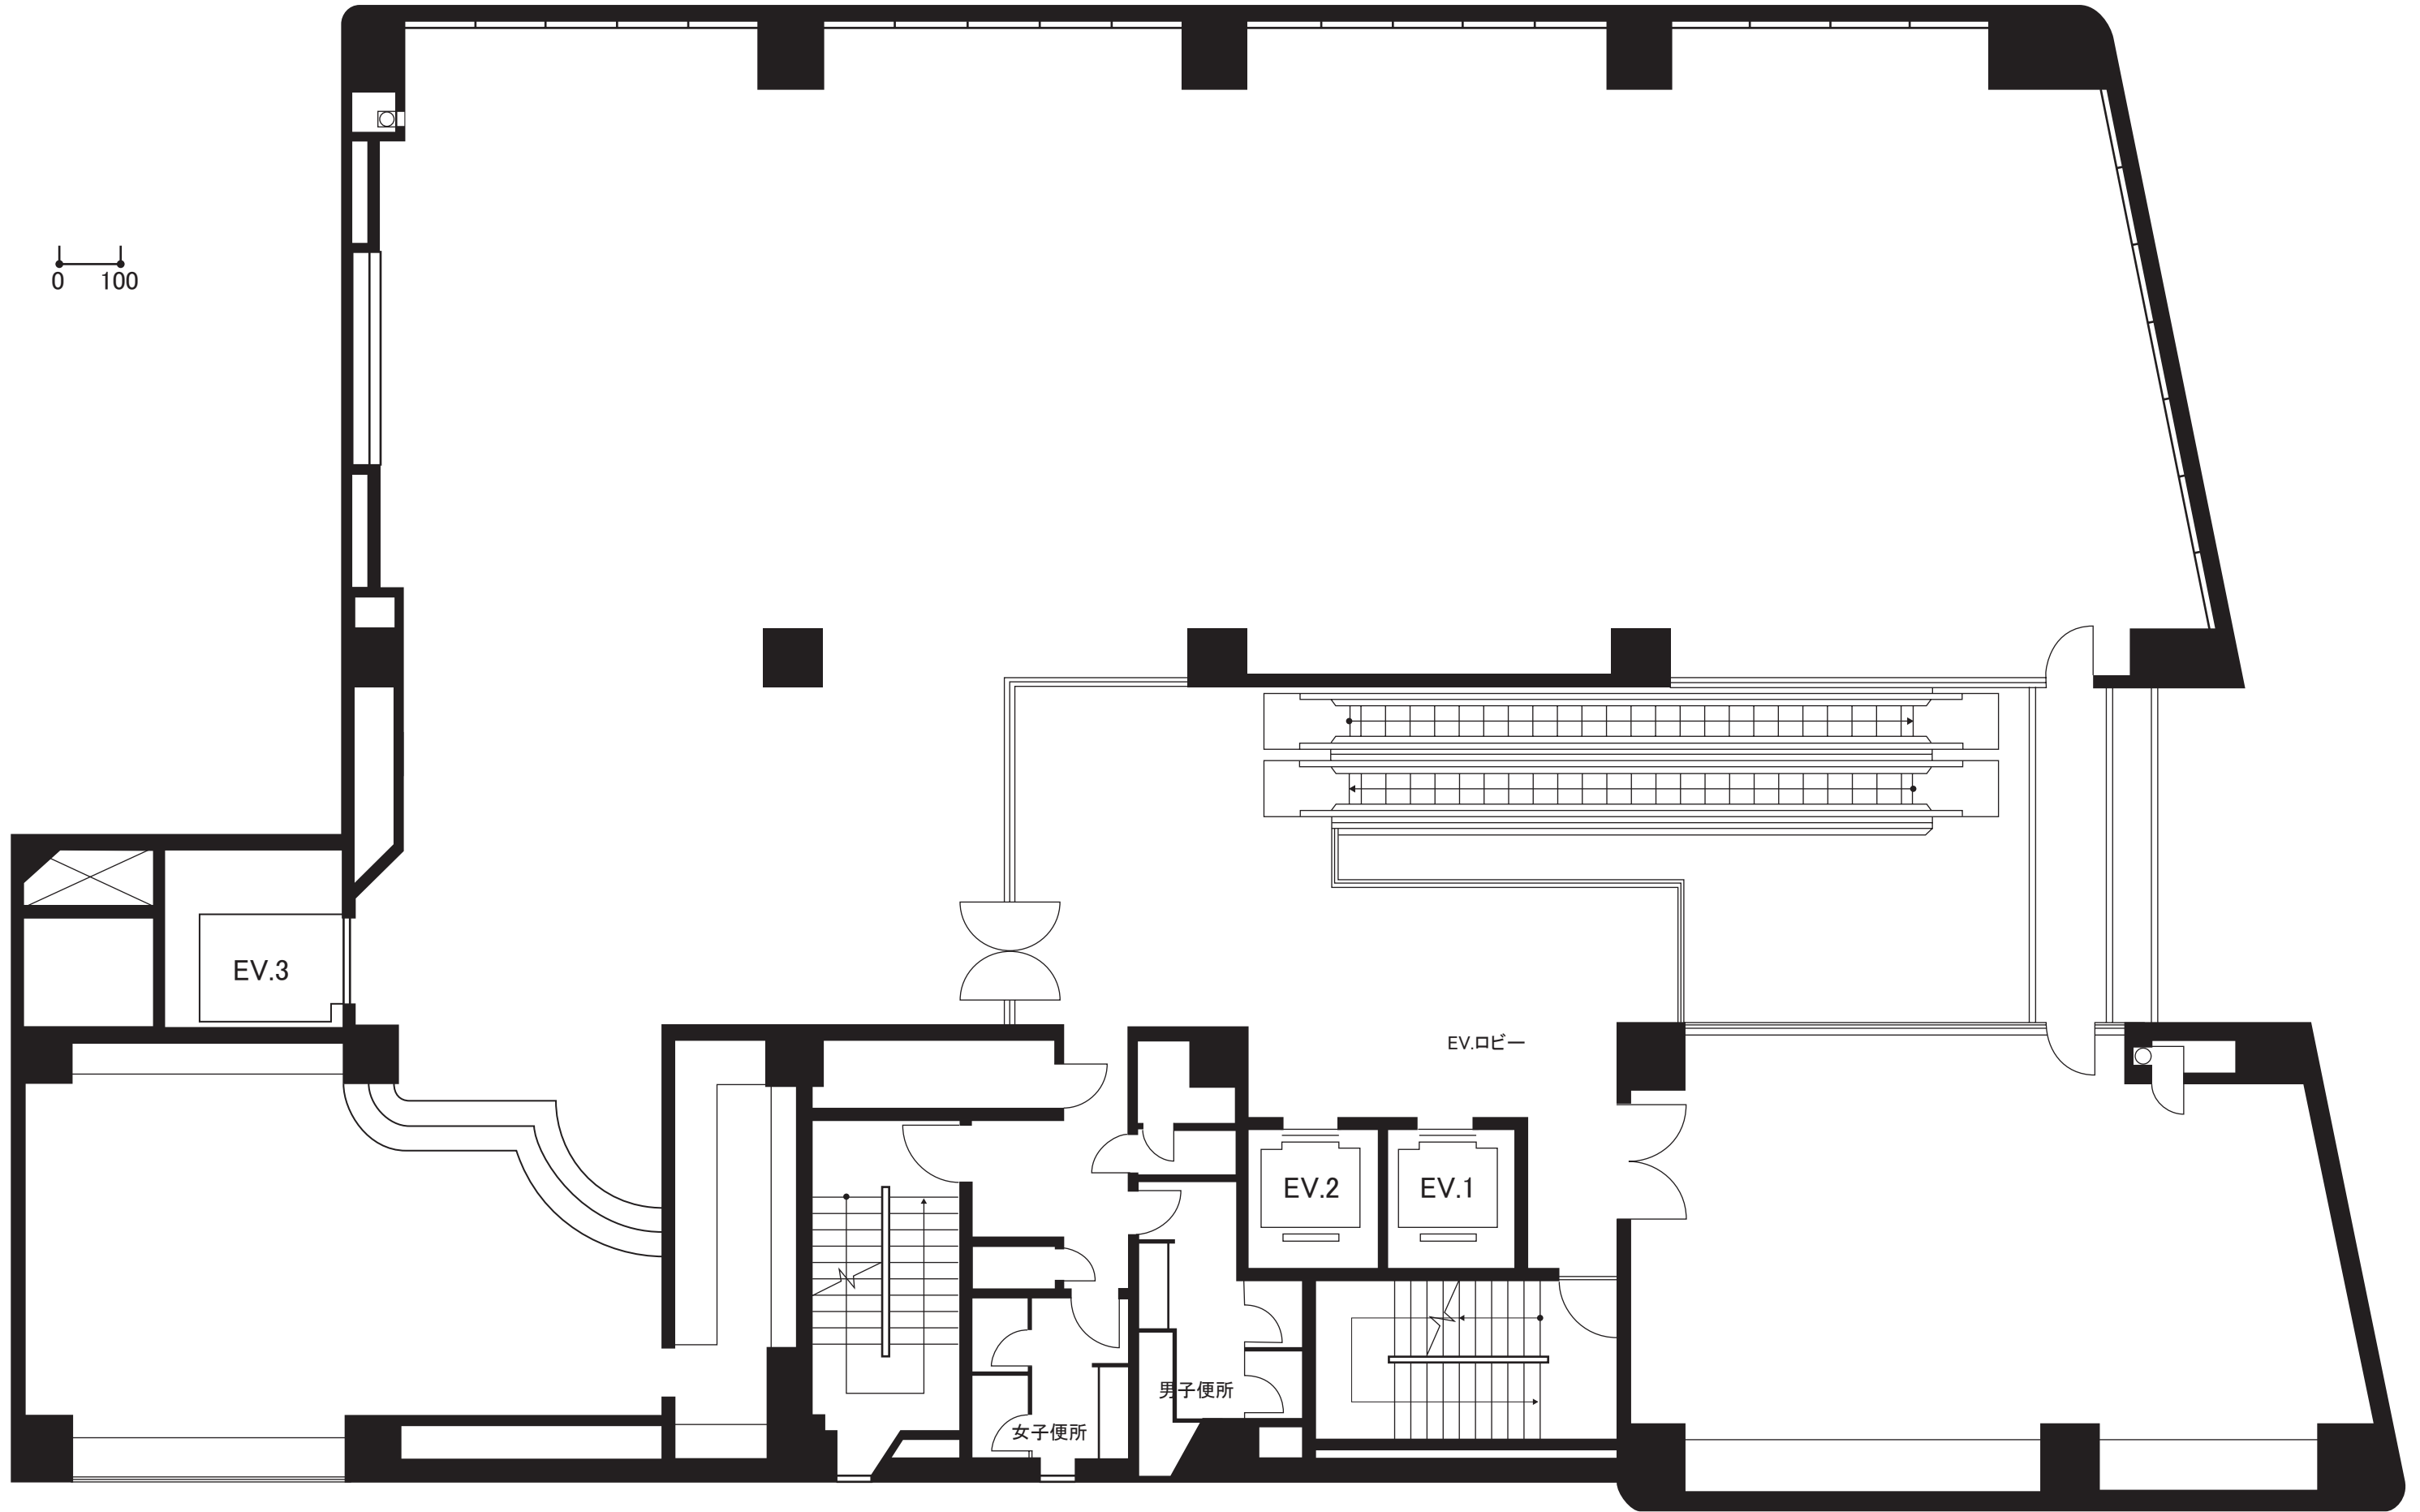

CLIENT	TITLE	SESSION	PLACE	SETTING	WITHDRAW	SCALE	DIRECTOR	DESIGNER	SHEET NO.
			プラザマーム 2階			1:100			