


0 100

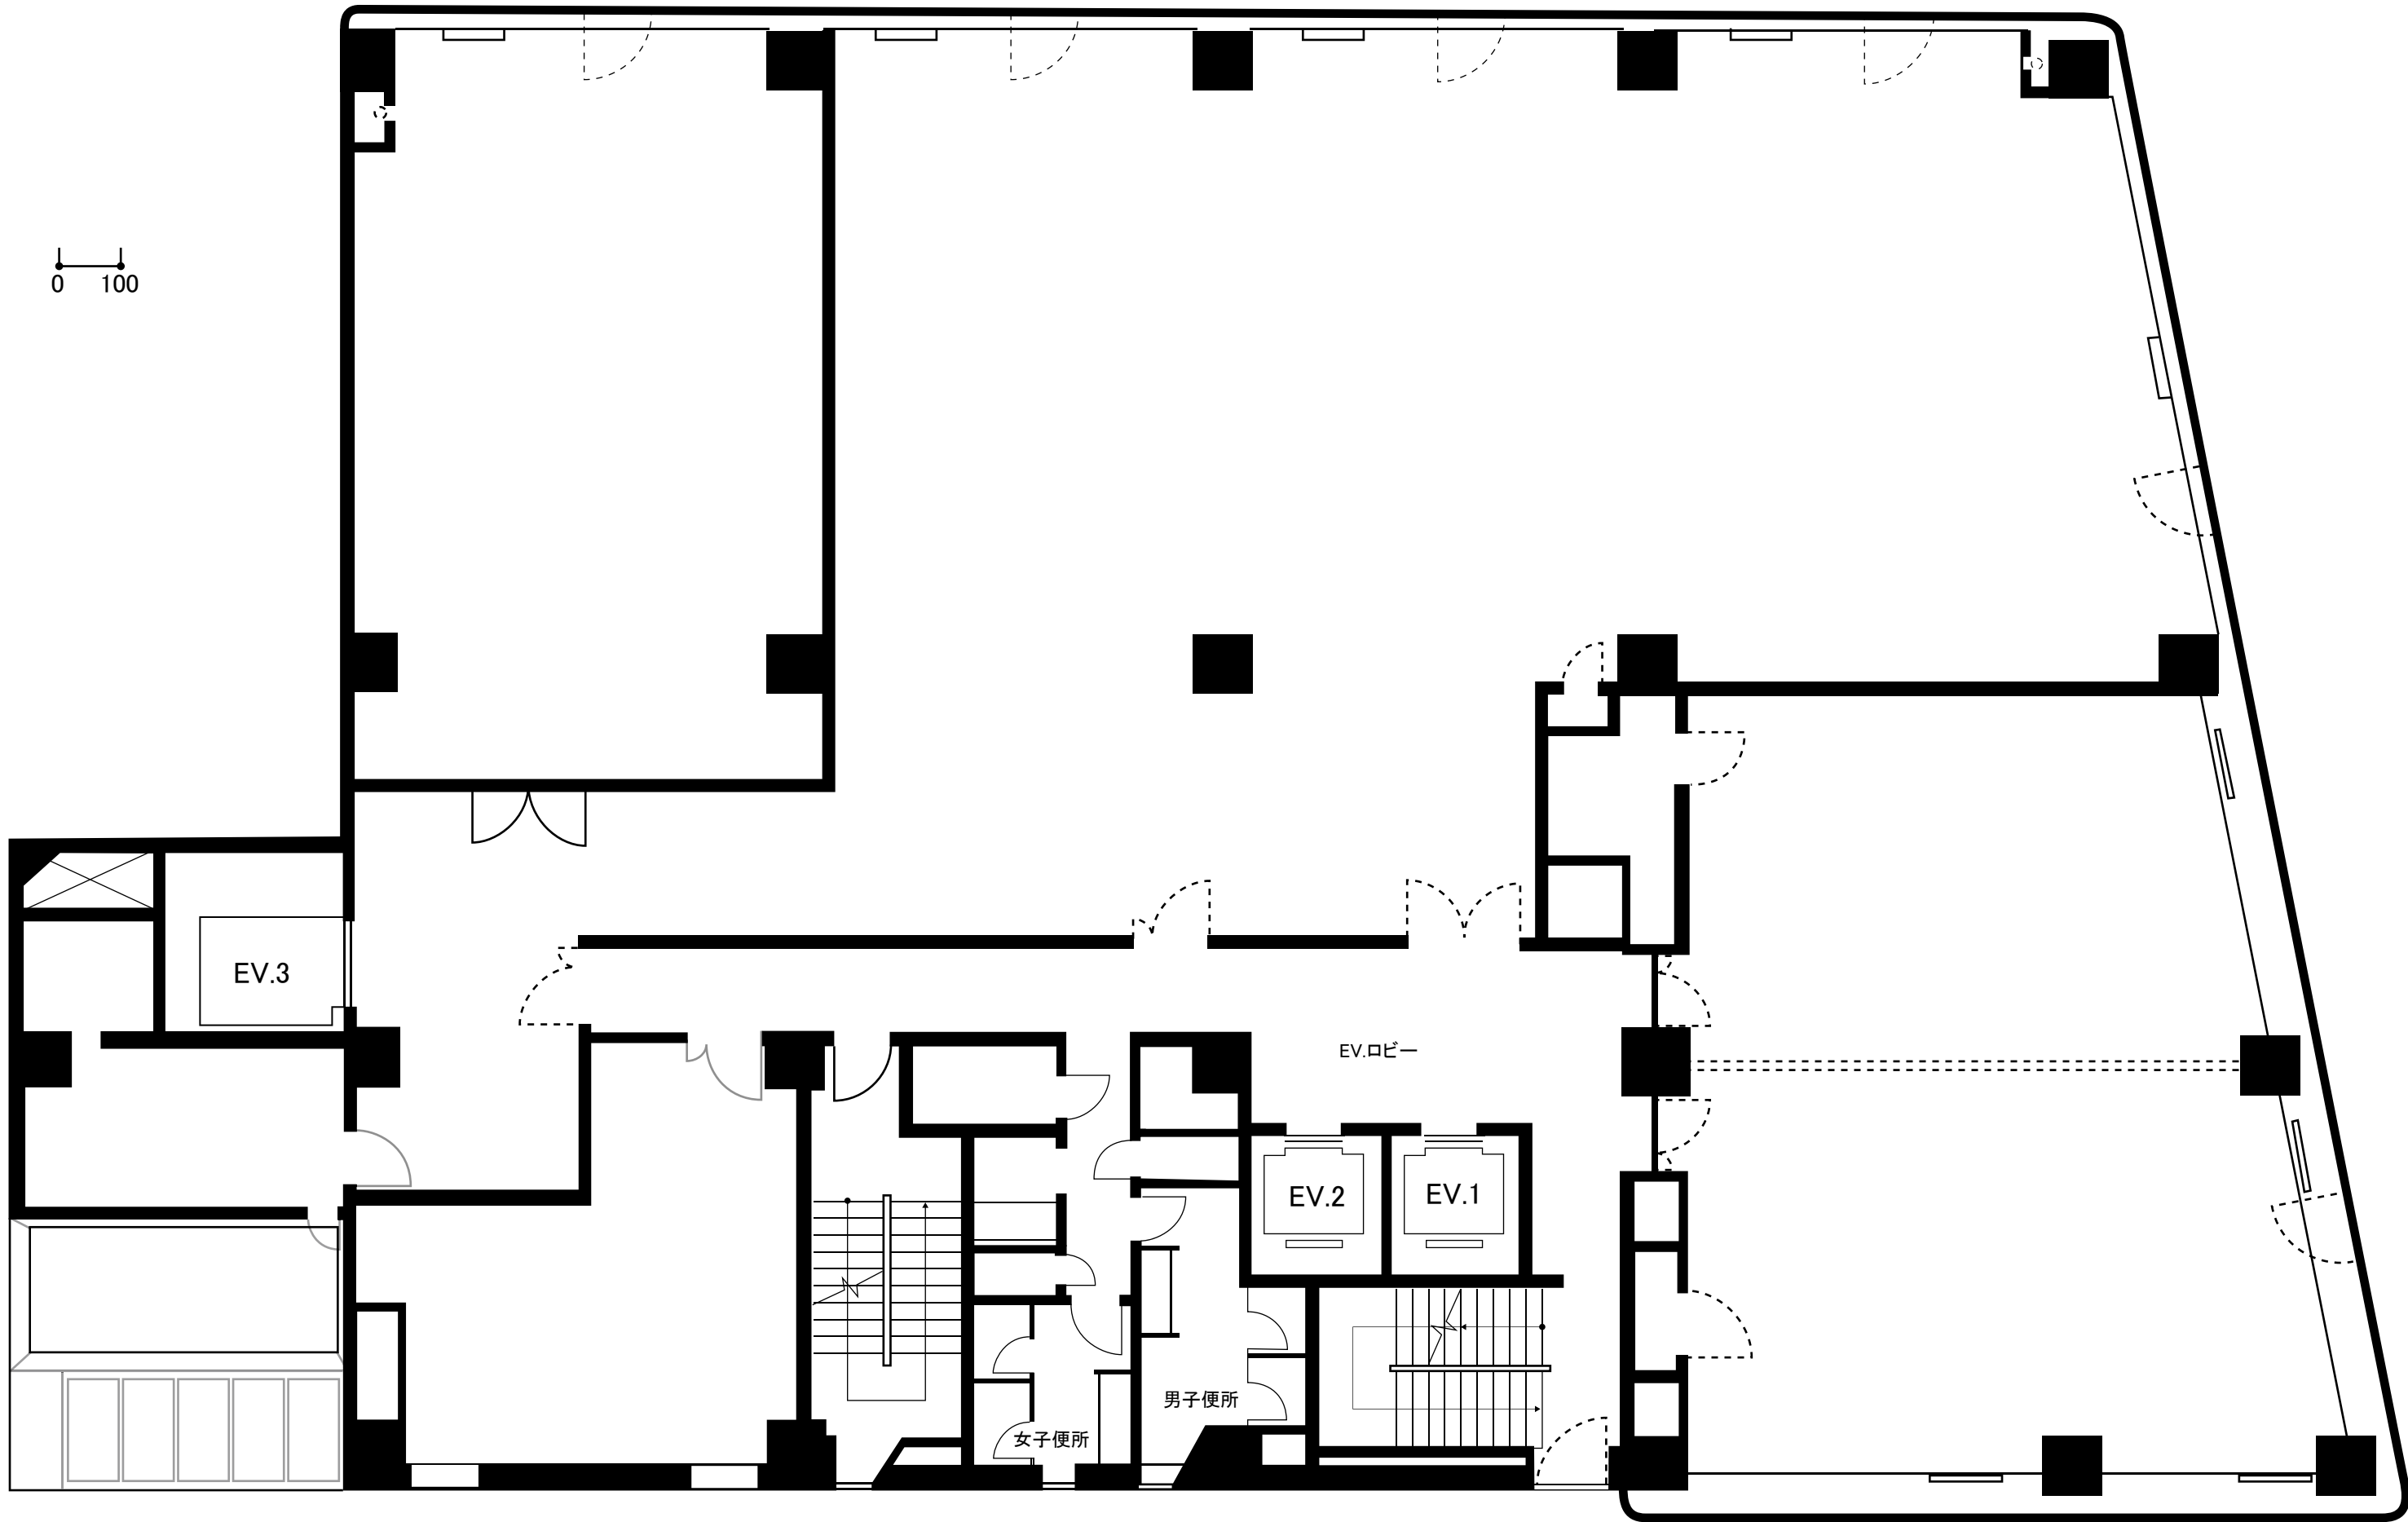

CLIENT	TITLE	SESSION	PLACE プラザマーム 3階	SETTING	WITHDRAW	SCALE 1:100	DIRECTOR	DESIGNER	SHEET NO.
--------	-------	---------	--------------------	---------	----------	----------------	----------	----------	-----------